



61 ROMAN COUNTY AIRPORT MAINTENANCE BUILDING 202315 DD A00PRELIM.AEC

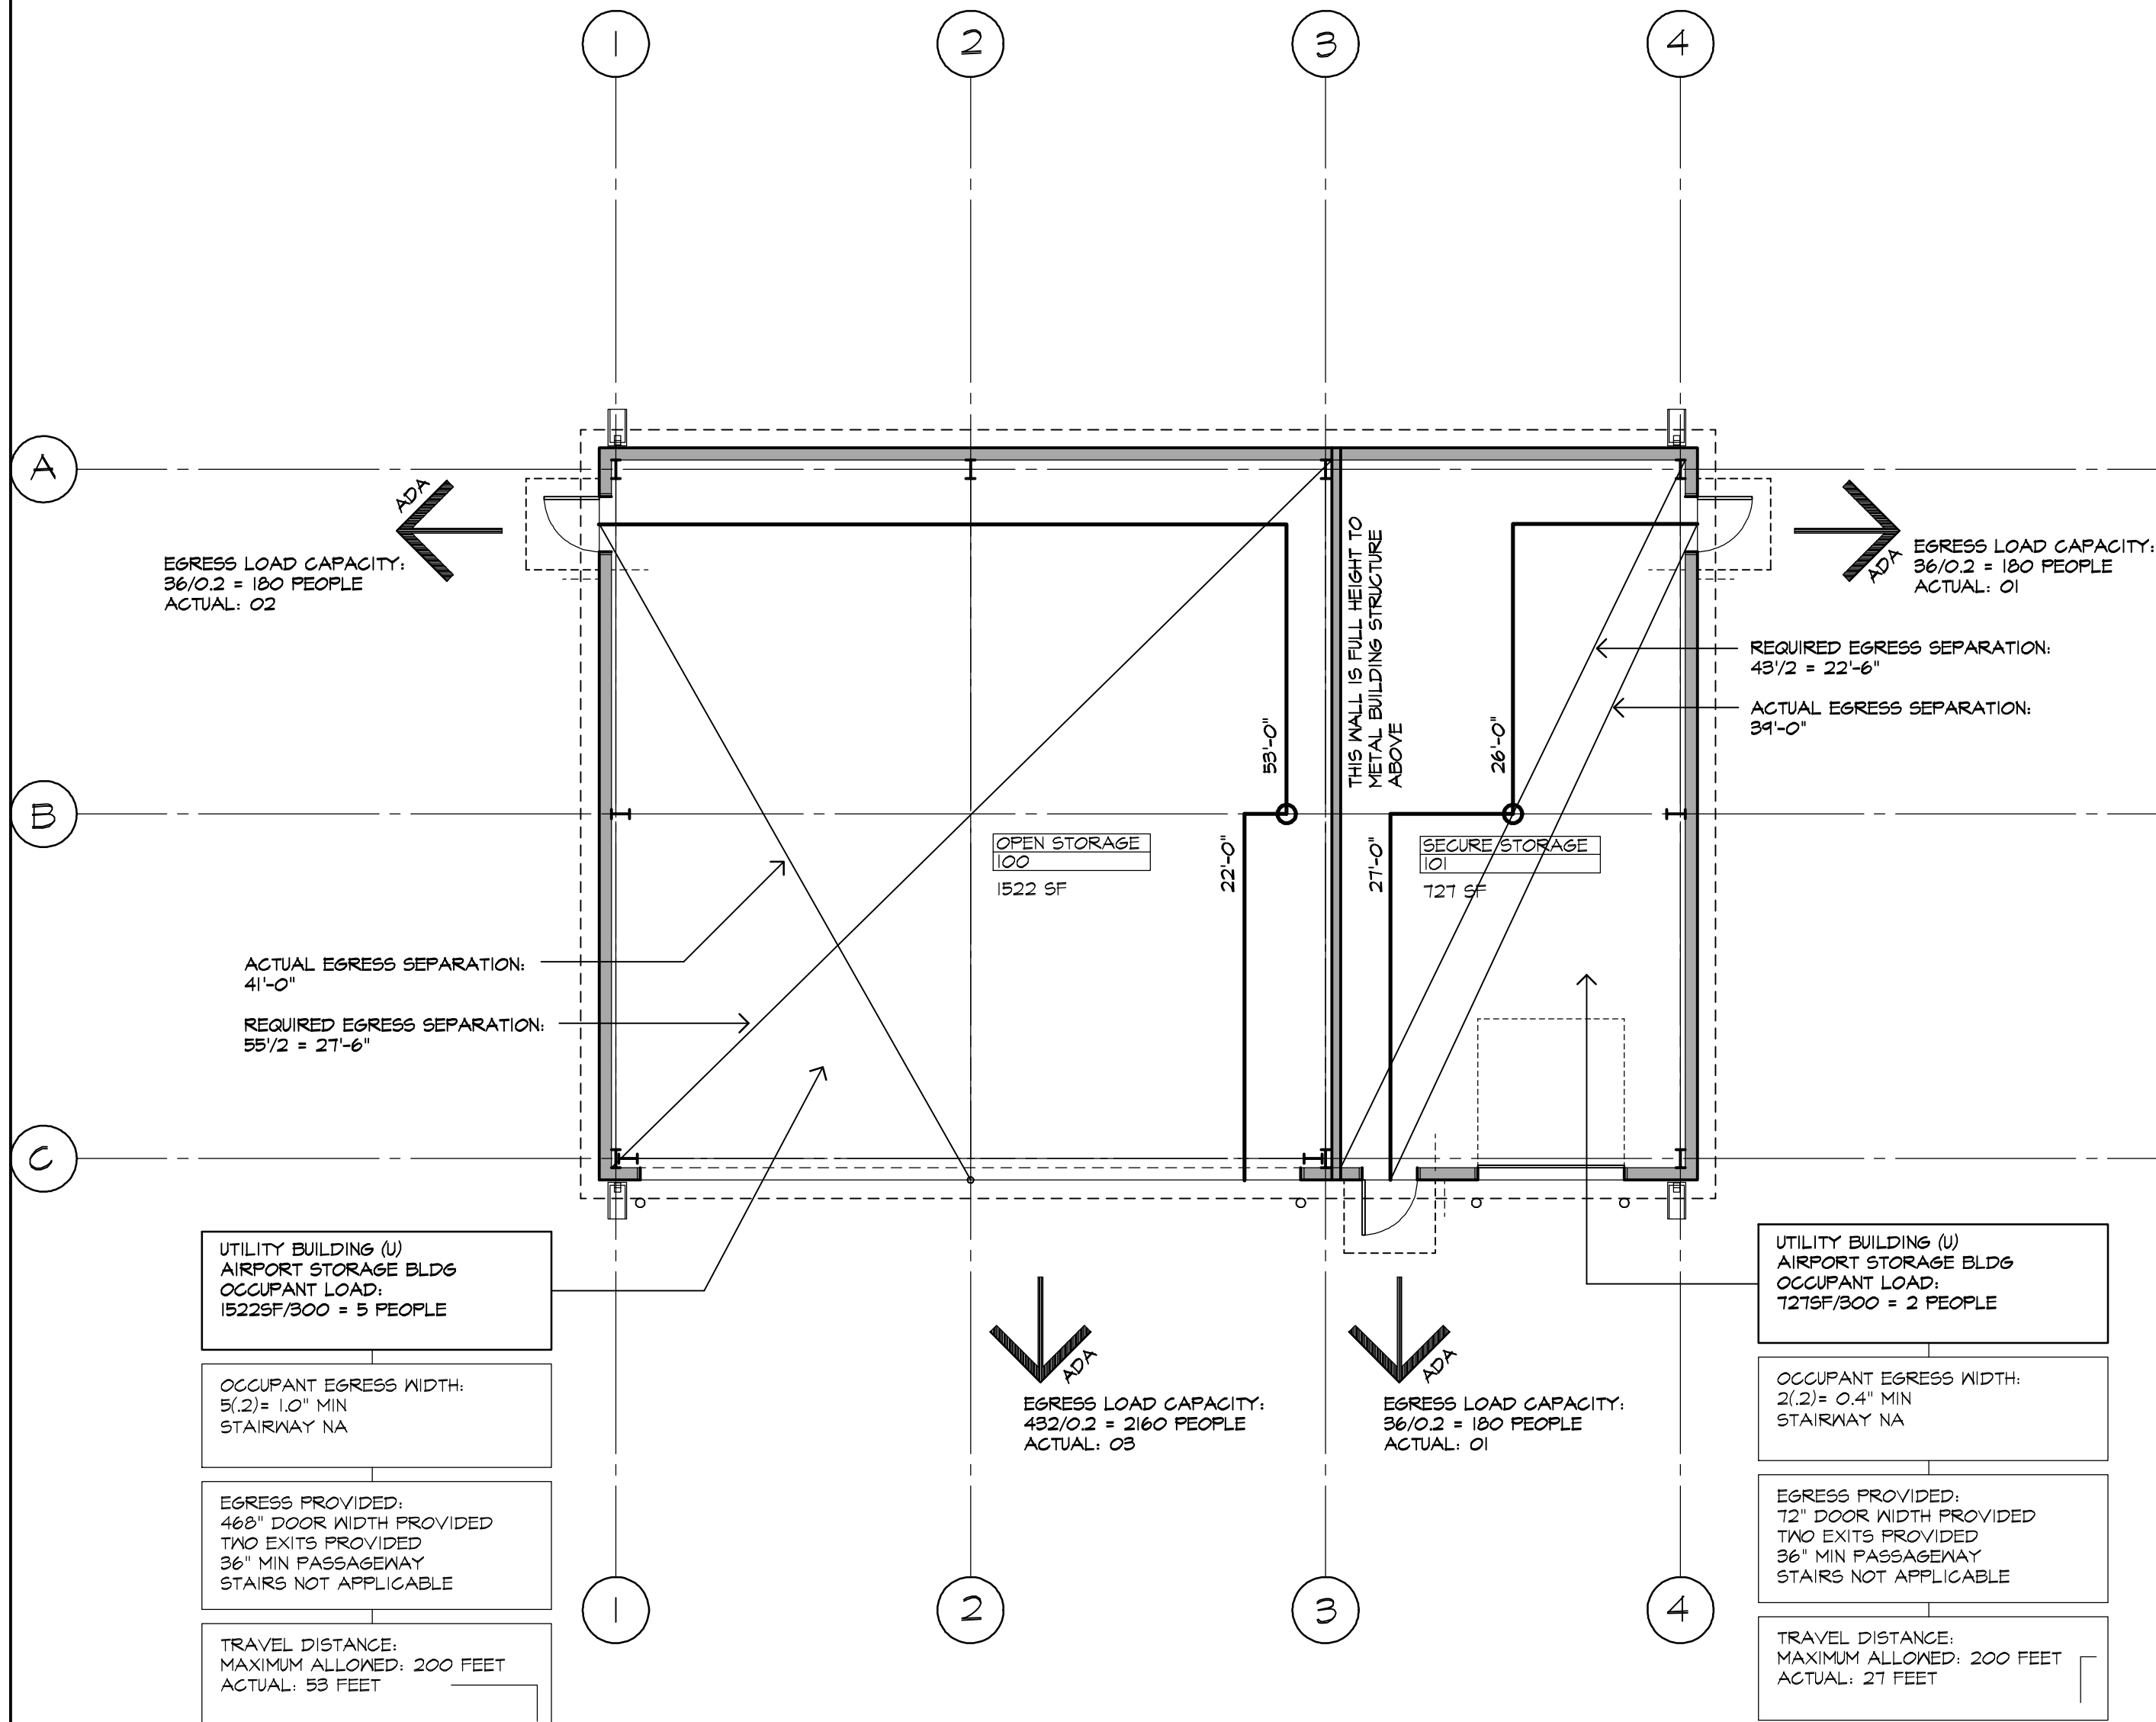

1
A100
SCALE: 1/8"=1'-0"

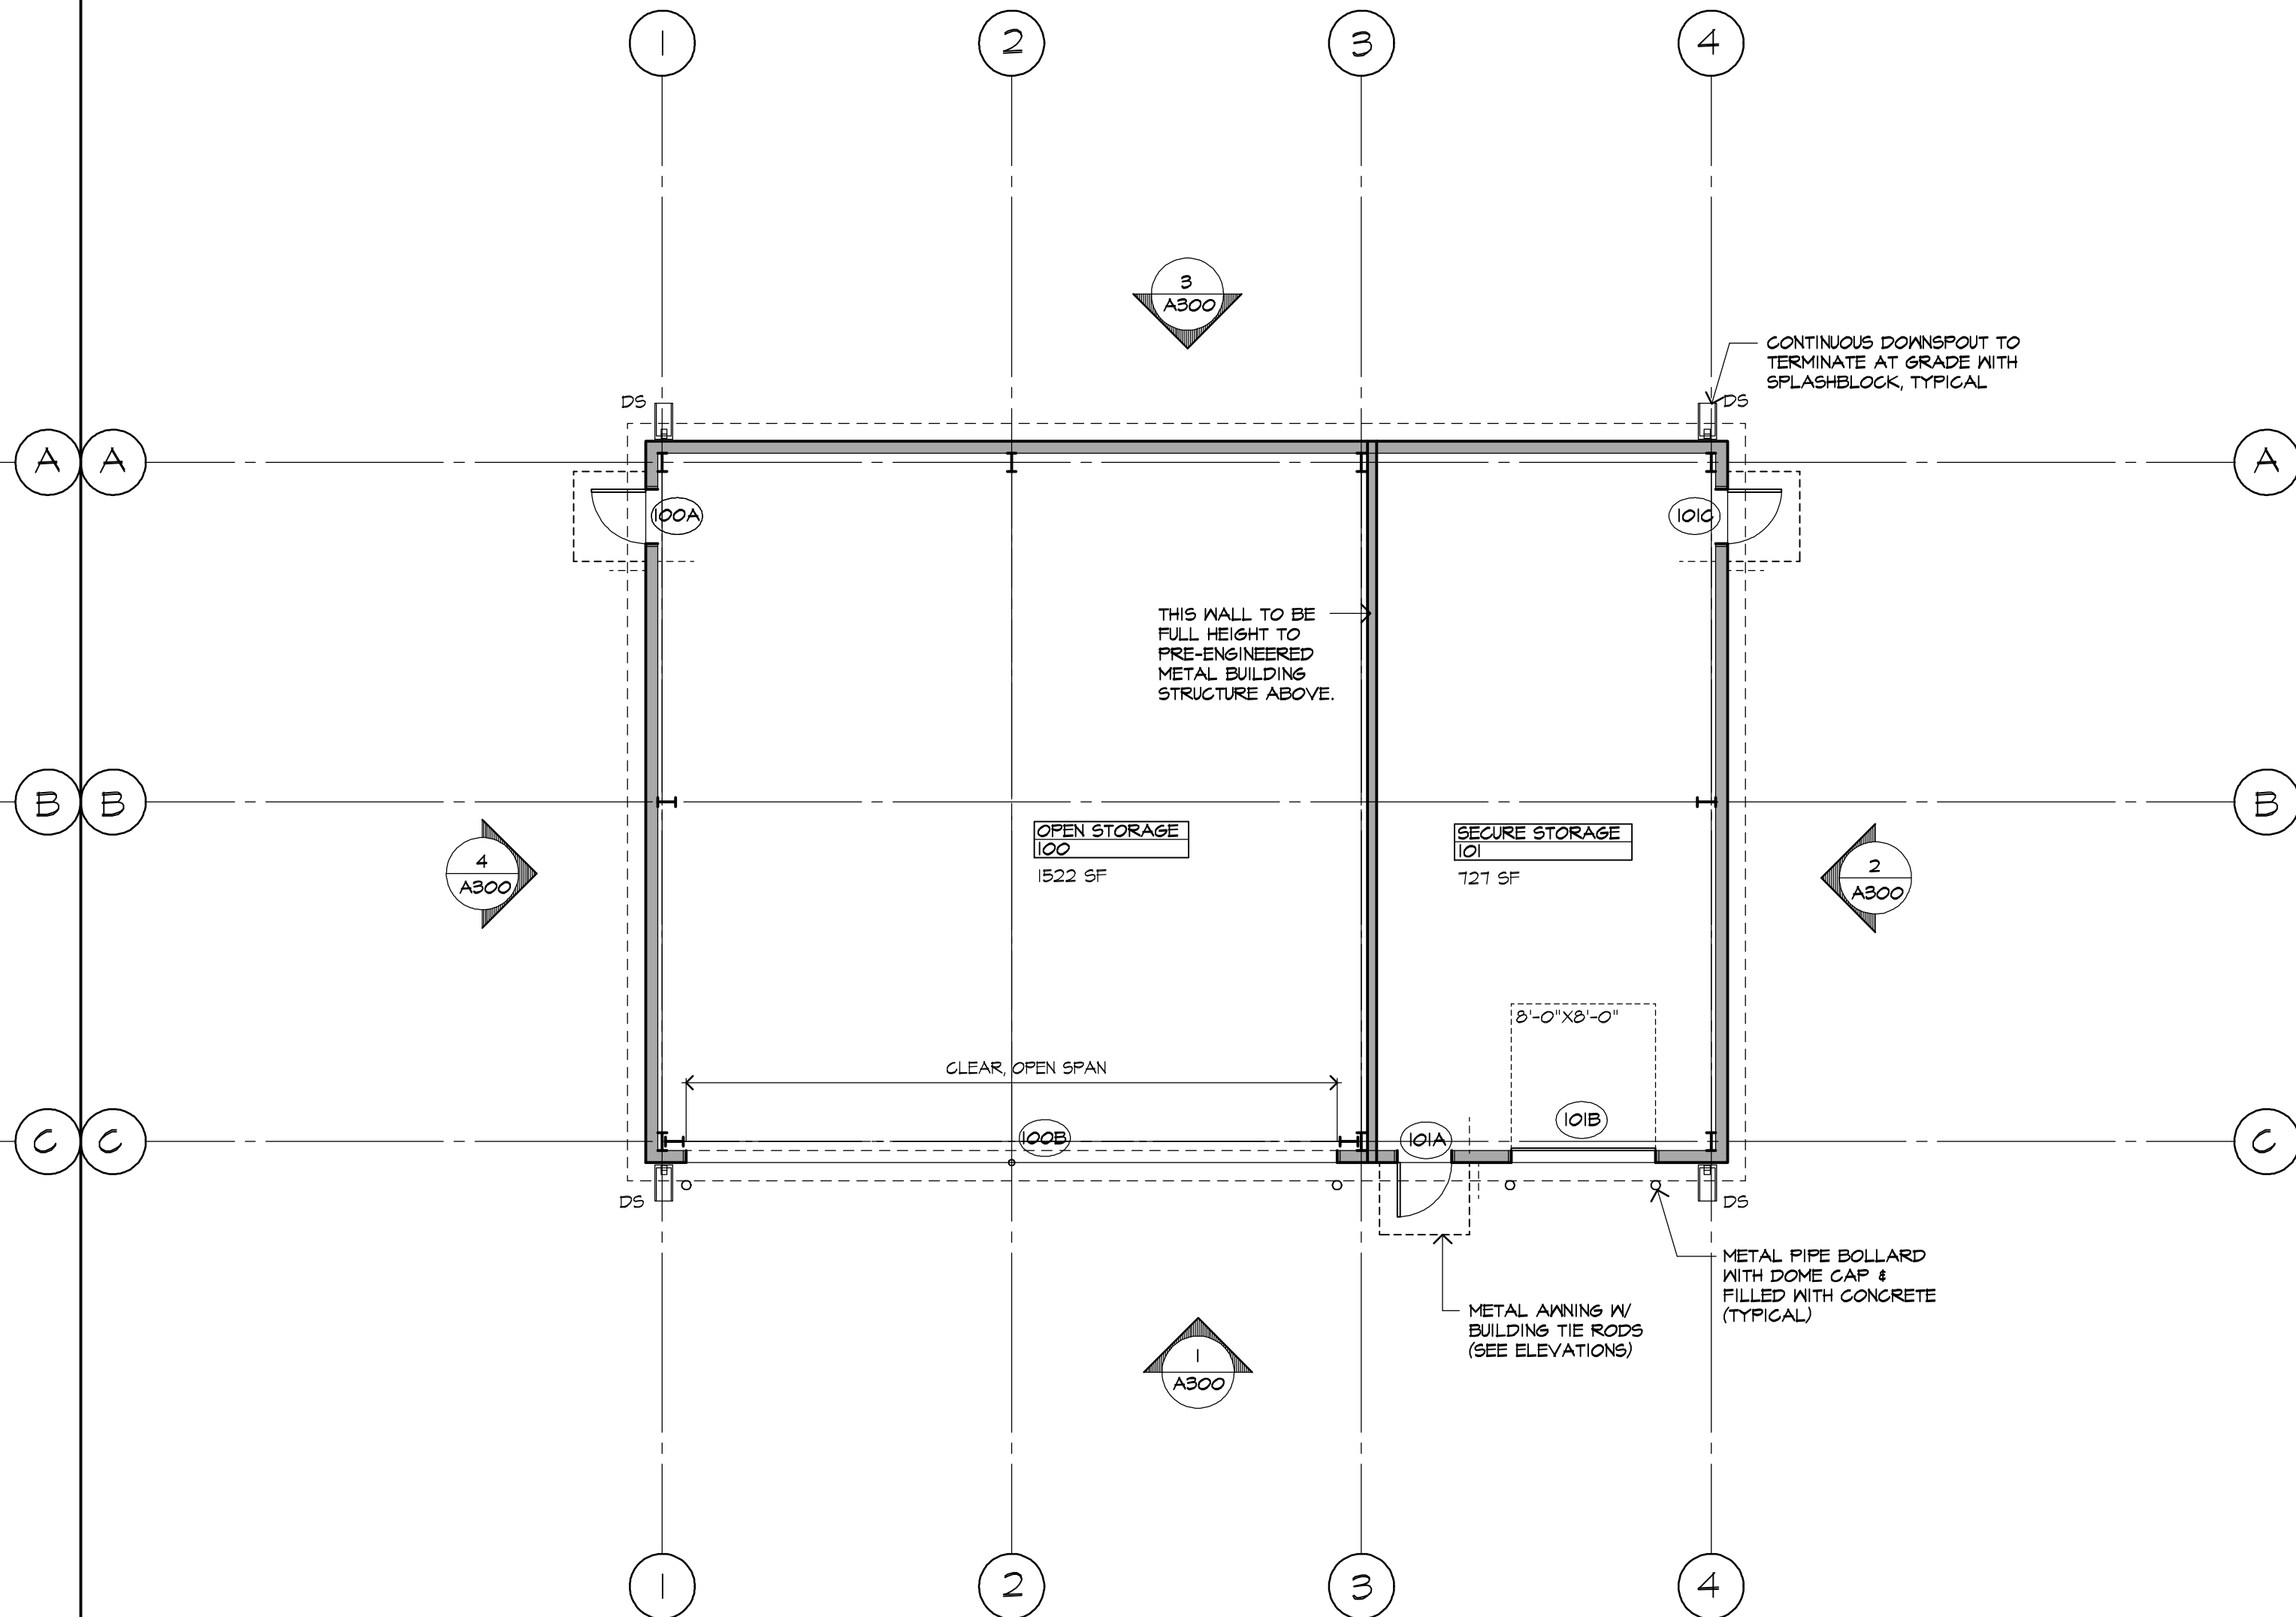

2
A100
SCALE: 1/8"=1'-0"

ROOM FINISH SCHEDULE

NO	ROOM	FLOOR	BASE	WALLS	CEILING	CLG. HGT.	NO	REMARKS
100	OPEN STORAGE	SEALED CONCRETE	LINER PANEL	LINER PANEL	OPEN TO STRUCTURE	VARIABLE	100	
101	SECURE STORAGE	SEALED CONCRETE	LINER PANEL	LINER PANEL	OPEN TO STRUCTURE	VARIABLE	101	

202315
PROJECT NUMBER



341 Richmond Road
Salisbury, North Carolina 28144
p: 704.223.1981
www.jpaa-arch.com


MID-CAROLINA
REGIONAL
AIRPORT:
STORAGE
BUILDING

3670 AIRPORT LOOP
SALISBURY, NORTH CAROLINA
PARCEL ID NO.: 470 001000001
ZONING: AI-CD

FLOOR PLAN:
LIFE SAFETY

PROPOSED
CONTEXT

ROOM FINISH
SCHEDULE

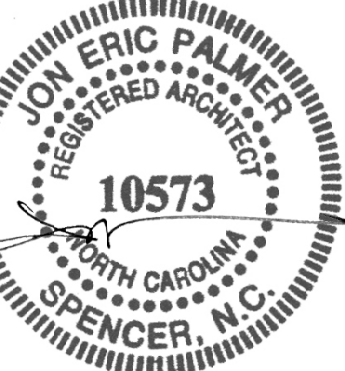

03 JUN 2024

PUBLICATION OR REUSE OF
THESE DRAWINGS OR ANY
DETAILS THEREFROM MUST
BE WITH THE WRITTEN
CONSENT OF THE ARCHITECT.
ALL RIGHTS RESERVED.
ALL MEDIA.

DRAWN:
JEP

DATE:
03 JUN 2024

CHECKED:
JEP

REVISED:

SHEET
NUMBER
A100