


DOOR SCHEDULE			
MARK	DOOR SIZE	ELEV	REMARKS
100A	8'-0"X 6'-8"X 1 3/4"	1	CLOSER
100A	12'-0"X 36'-0"		CASED OPENING / CLEAR SPAN
101A	8'-0"X 6'-8"X 1 3/4"	1	CLOSER
101B	8'-0"X 8'-0"	2	OVERHEAD GARAGE DOOR
101C	8'-0"X 6'-8"X 1 3/4"	1	CLOSER

DOOR/ FRAME GENERAL NOTES	
1.	CAULK AROUND INTERIOR AND EXTERIOR SIDES OF FRAMES.
2.	PROVIDE 1/2" STEP DOWN BETWEEN INTERIOR SLABS AND EXTERIOR STOOP OR SIDEWALKS. PROVIDE THRESHOLDS SET IN FULL BED OF CAULK.
3.	ALL DOOR HARDWARE MUST MEET THE REQUIREMENTS OF THE NC ACCESSIBILITY CODE / ANSI A117.1
4.	REFER TO PRE-ENGINEERED METAL BUILDING DRAWINGS FOR ALL DOOR FRAMING NOTES AND DETAILS

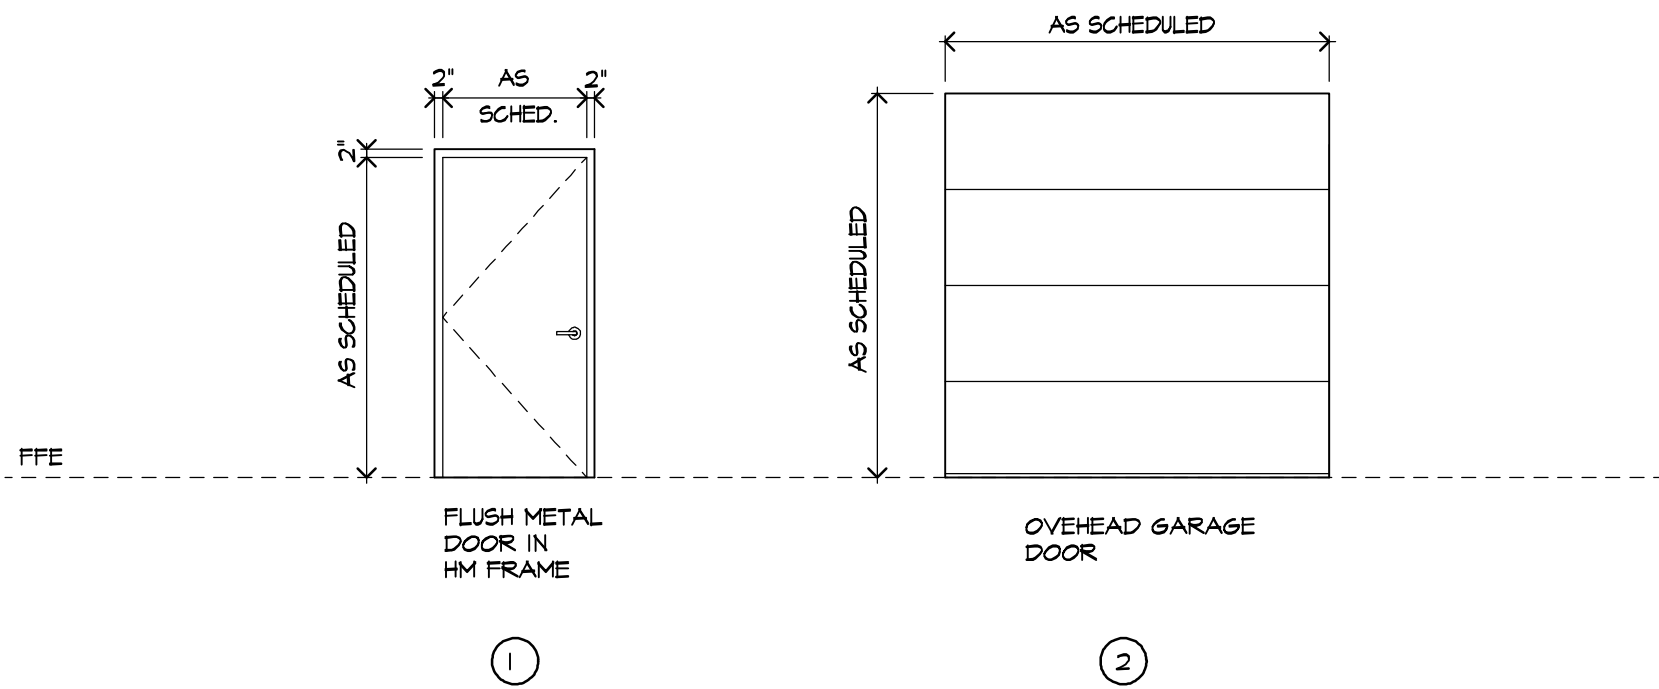

FRAME PROFILES													
	①	②	③	④	⑤	⑥	⑦	⑧	⑨	⑩	⑪	⑫	⑬

1

A200

DOOR

SCHEDULE

SCALE: VARIES

202315

PROJECT NUMBER

341 Richmond Road
Salisbury, North Carolina 28144
p: 704.223.1981
www.jpaa-arch.com

MID-CAROLINA
REGIONAL
AIRPORT:
STORAGE
BUILDING

3670 AIRPORT LOOP
SALISBURY, NORTH CAROLINA
PARCEL ID NO.: 470 001000001
ZONING: A1-CD

SCHEDULES:
DOOR

03 JUN 2024

PUBLICATION OR REUSE OF THESE DRAWINGS OR ANY DETAILS THEREFROM MUST BE WITH THE WRITTEN CONSENT OF THE ARCHITECT. ALL RIGHTS RESERVED. ALL MEDIA.

DRAWN:
JEP

CHECKED:
JEP

DATE:
03 JUN 2024

REVISED:

SHEET
NUMBER

A200