


6: ROMAN COUNTY AIRPORT MAINTENANCE BUILDING 202315 DD A00PRELIM.AEC


METAL BUILDING NOTE:
ALL COMPONENTS OF METAL BUILDING
TO BE PRE-ENGINEERED, TYPICAL.

REFER TO FINAL DRAWINGS BY METAL
BUILDING MANUFACTURER FOR ALL FINAL
DETAILS, NOTES & INFORMATION, TYP

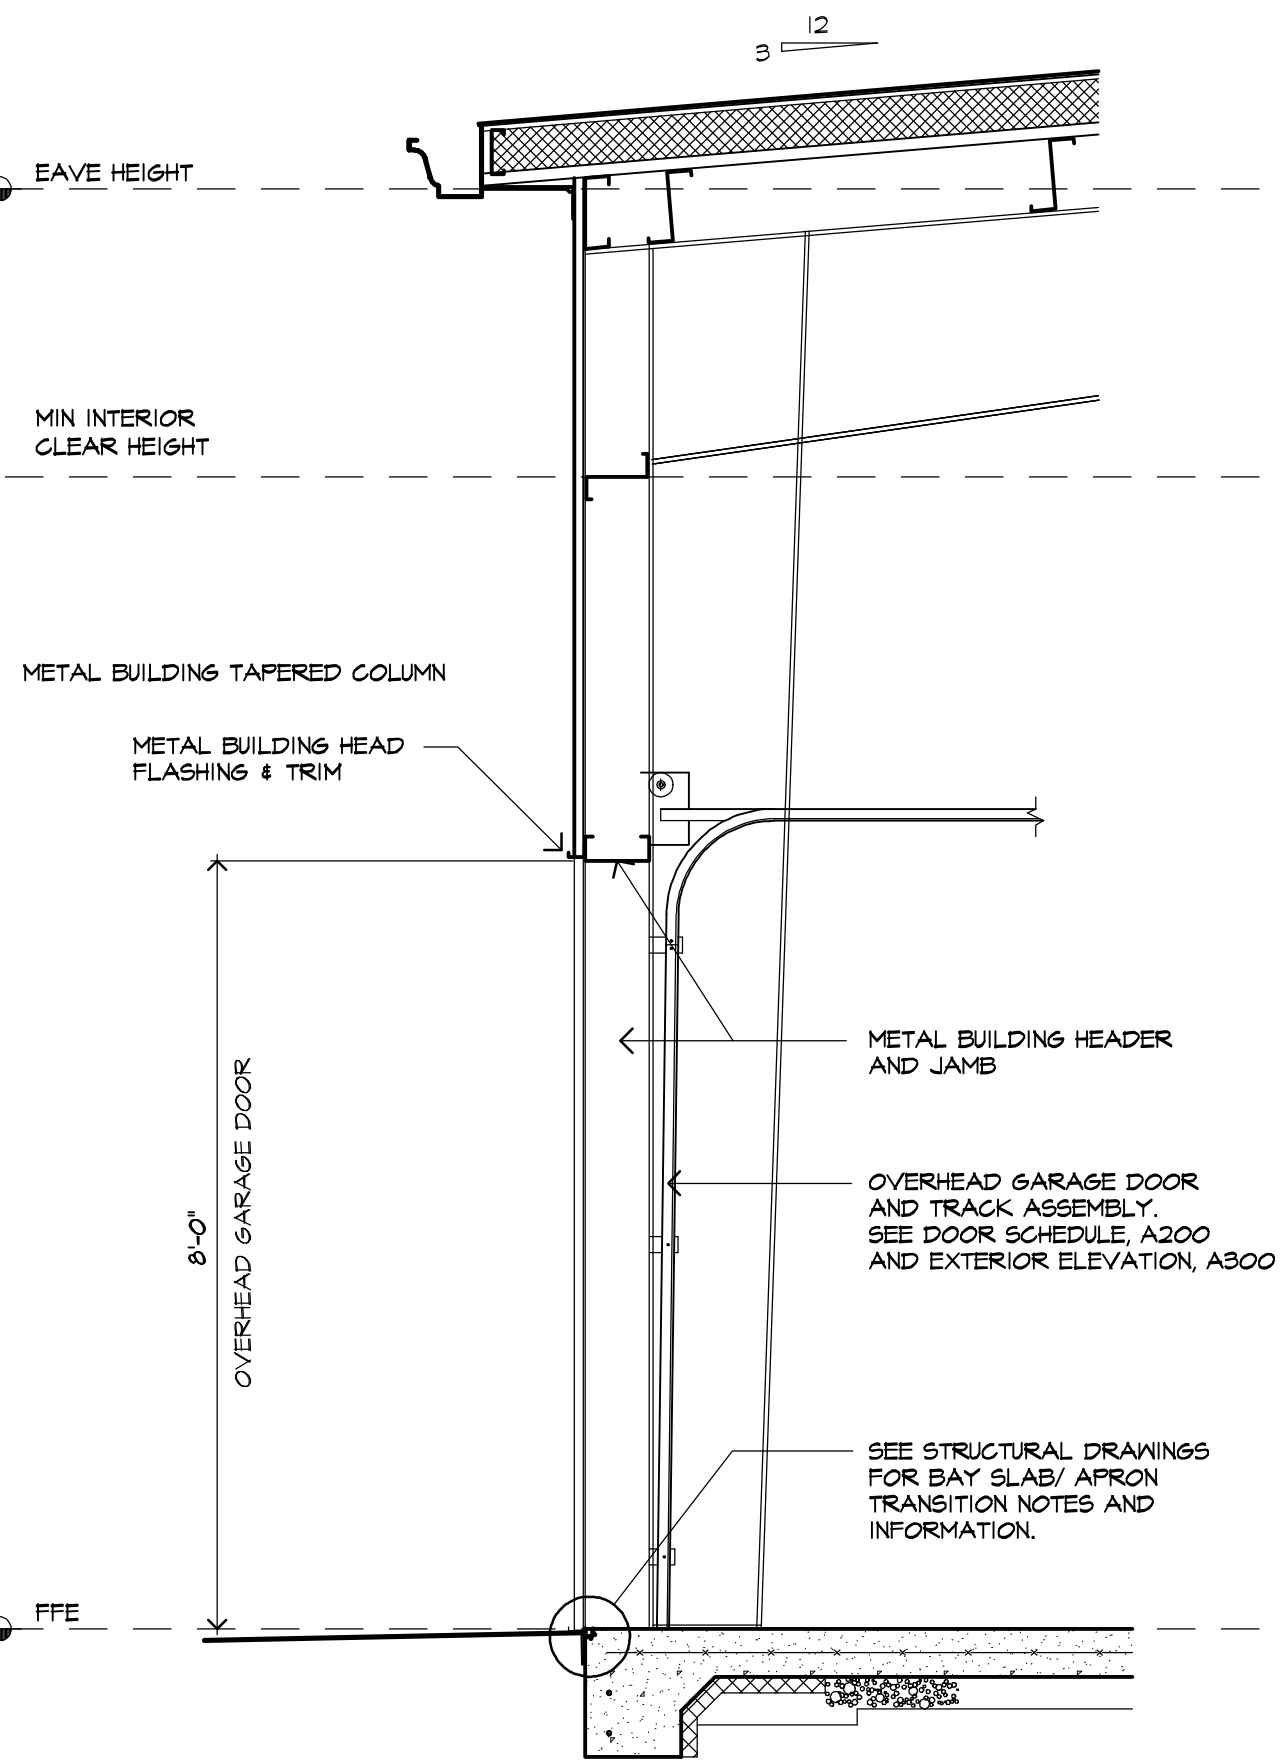


1
A500

WALL
SECTION
SCALE: 1/2"=1'-0"

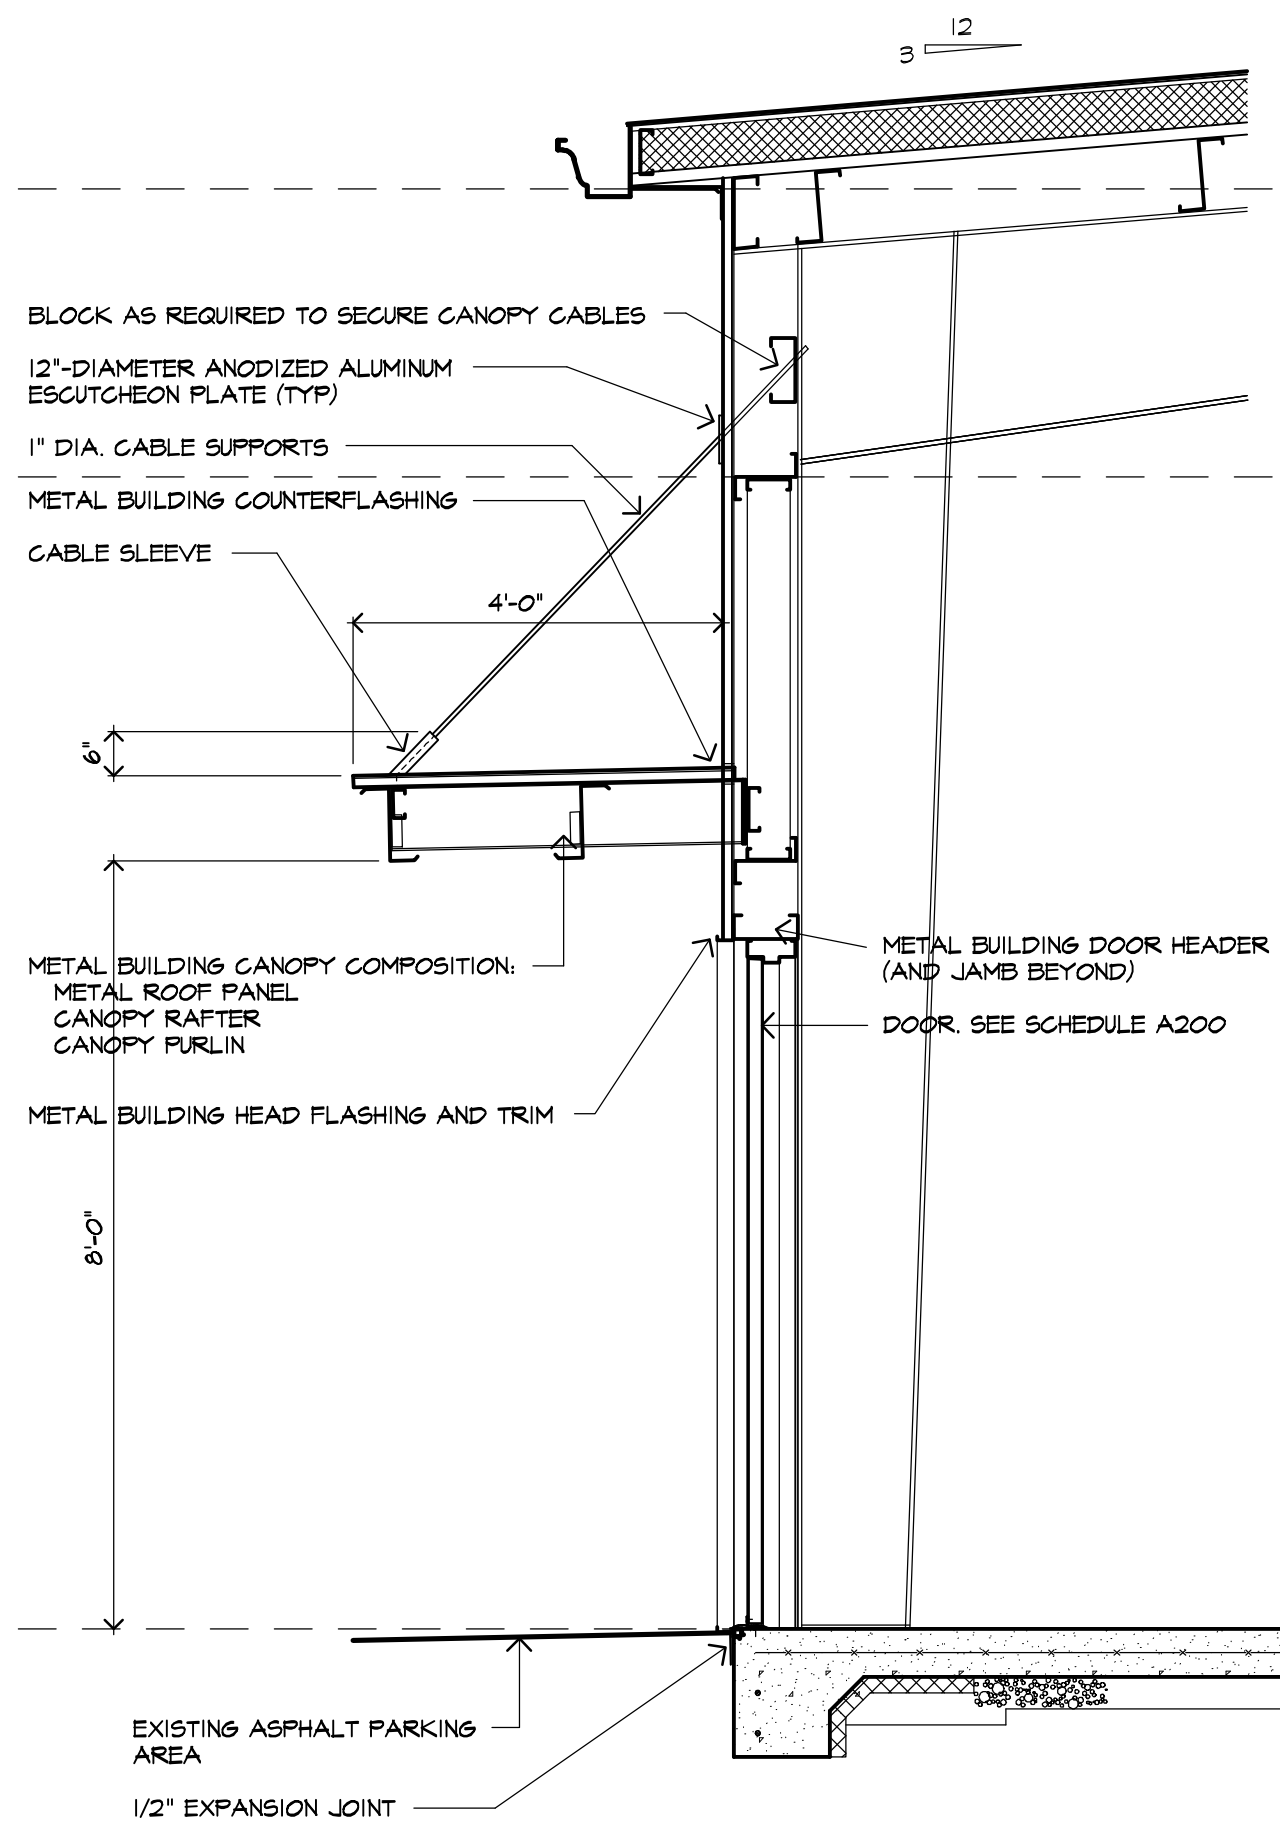


2
A500

WALL
SECTION
SCALE: 1/2"=1'-0"

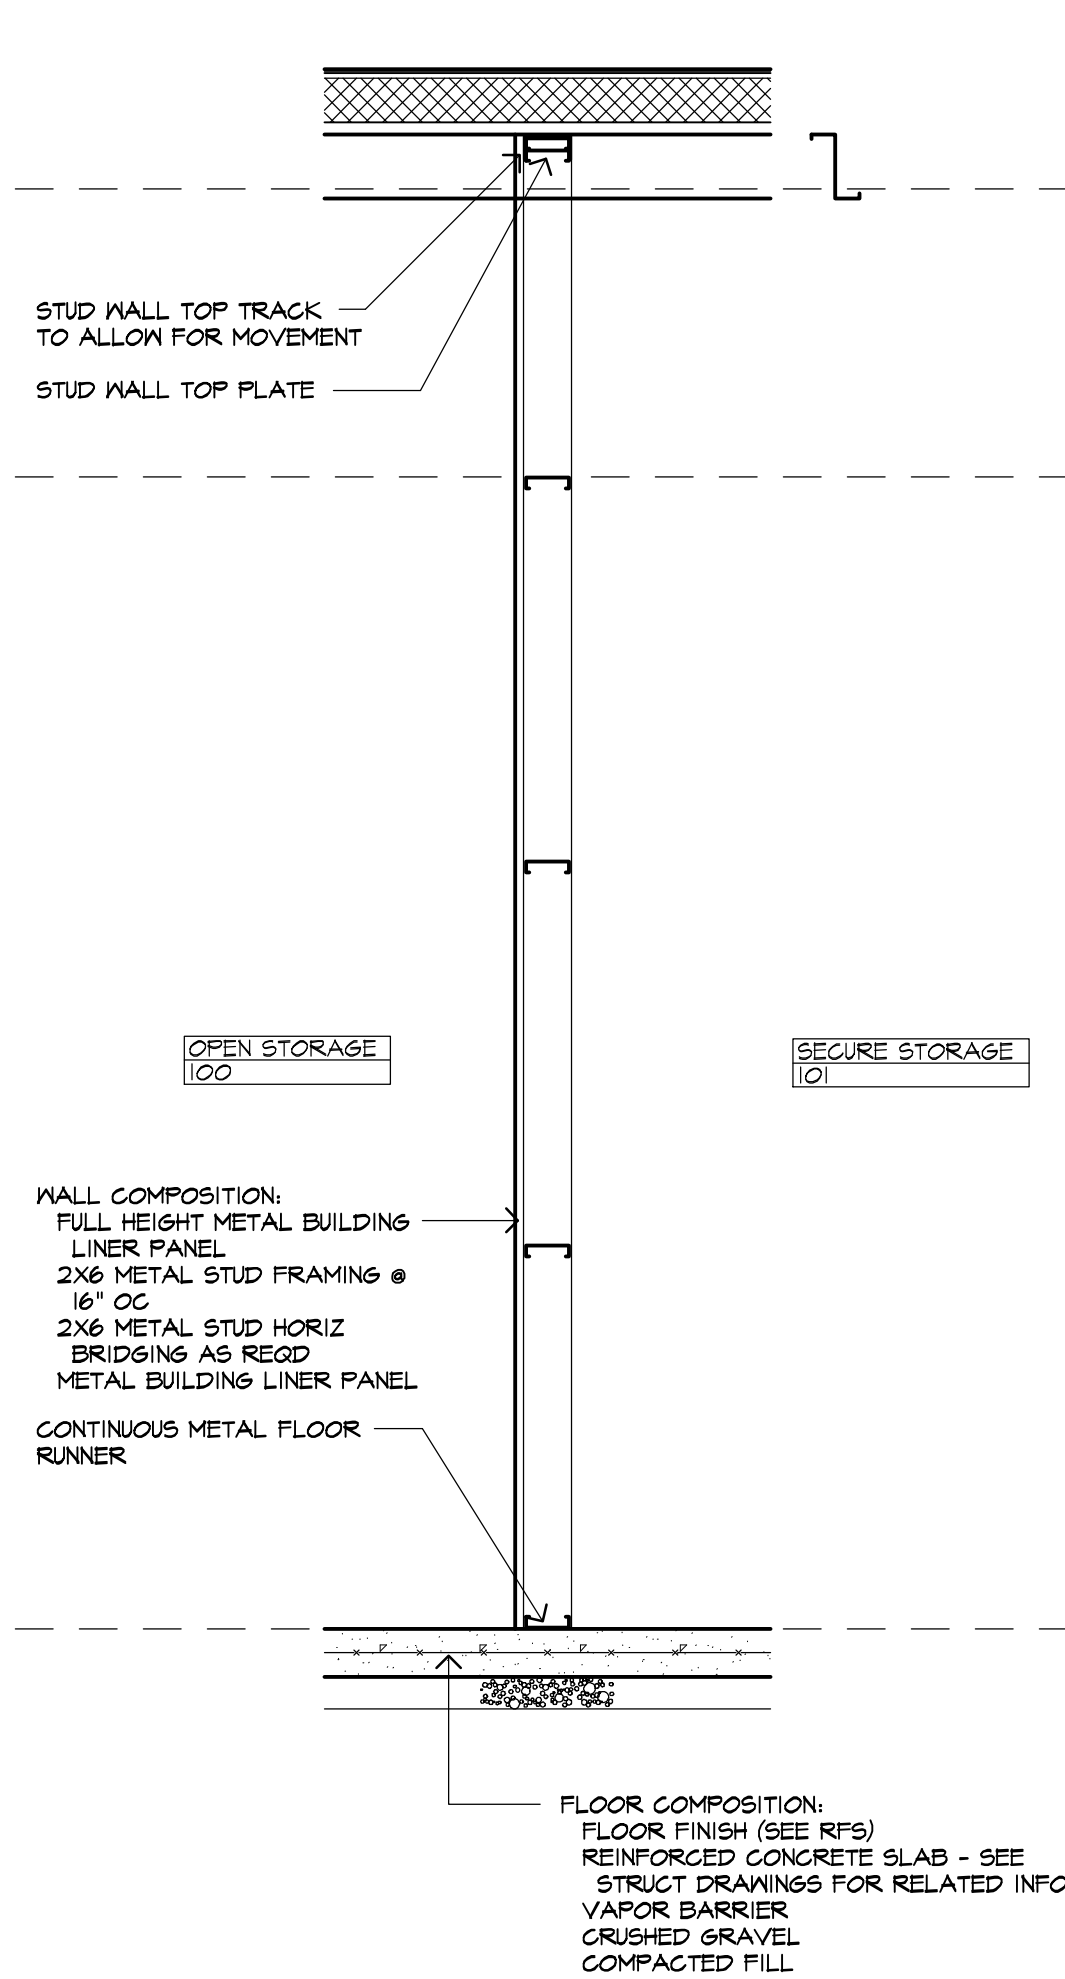

3
A500

WALL
SECTION
SCALE: 1/2"=1'-0"

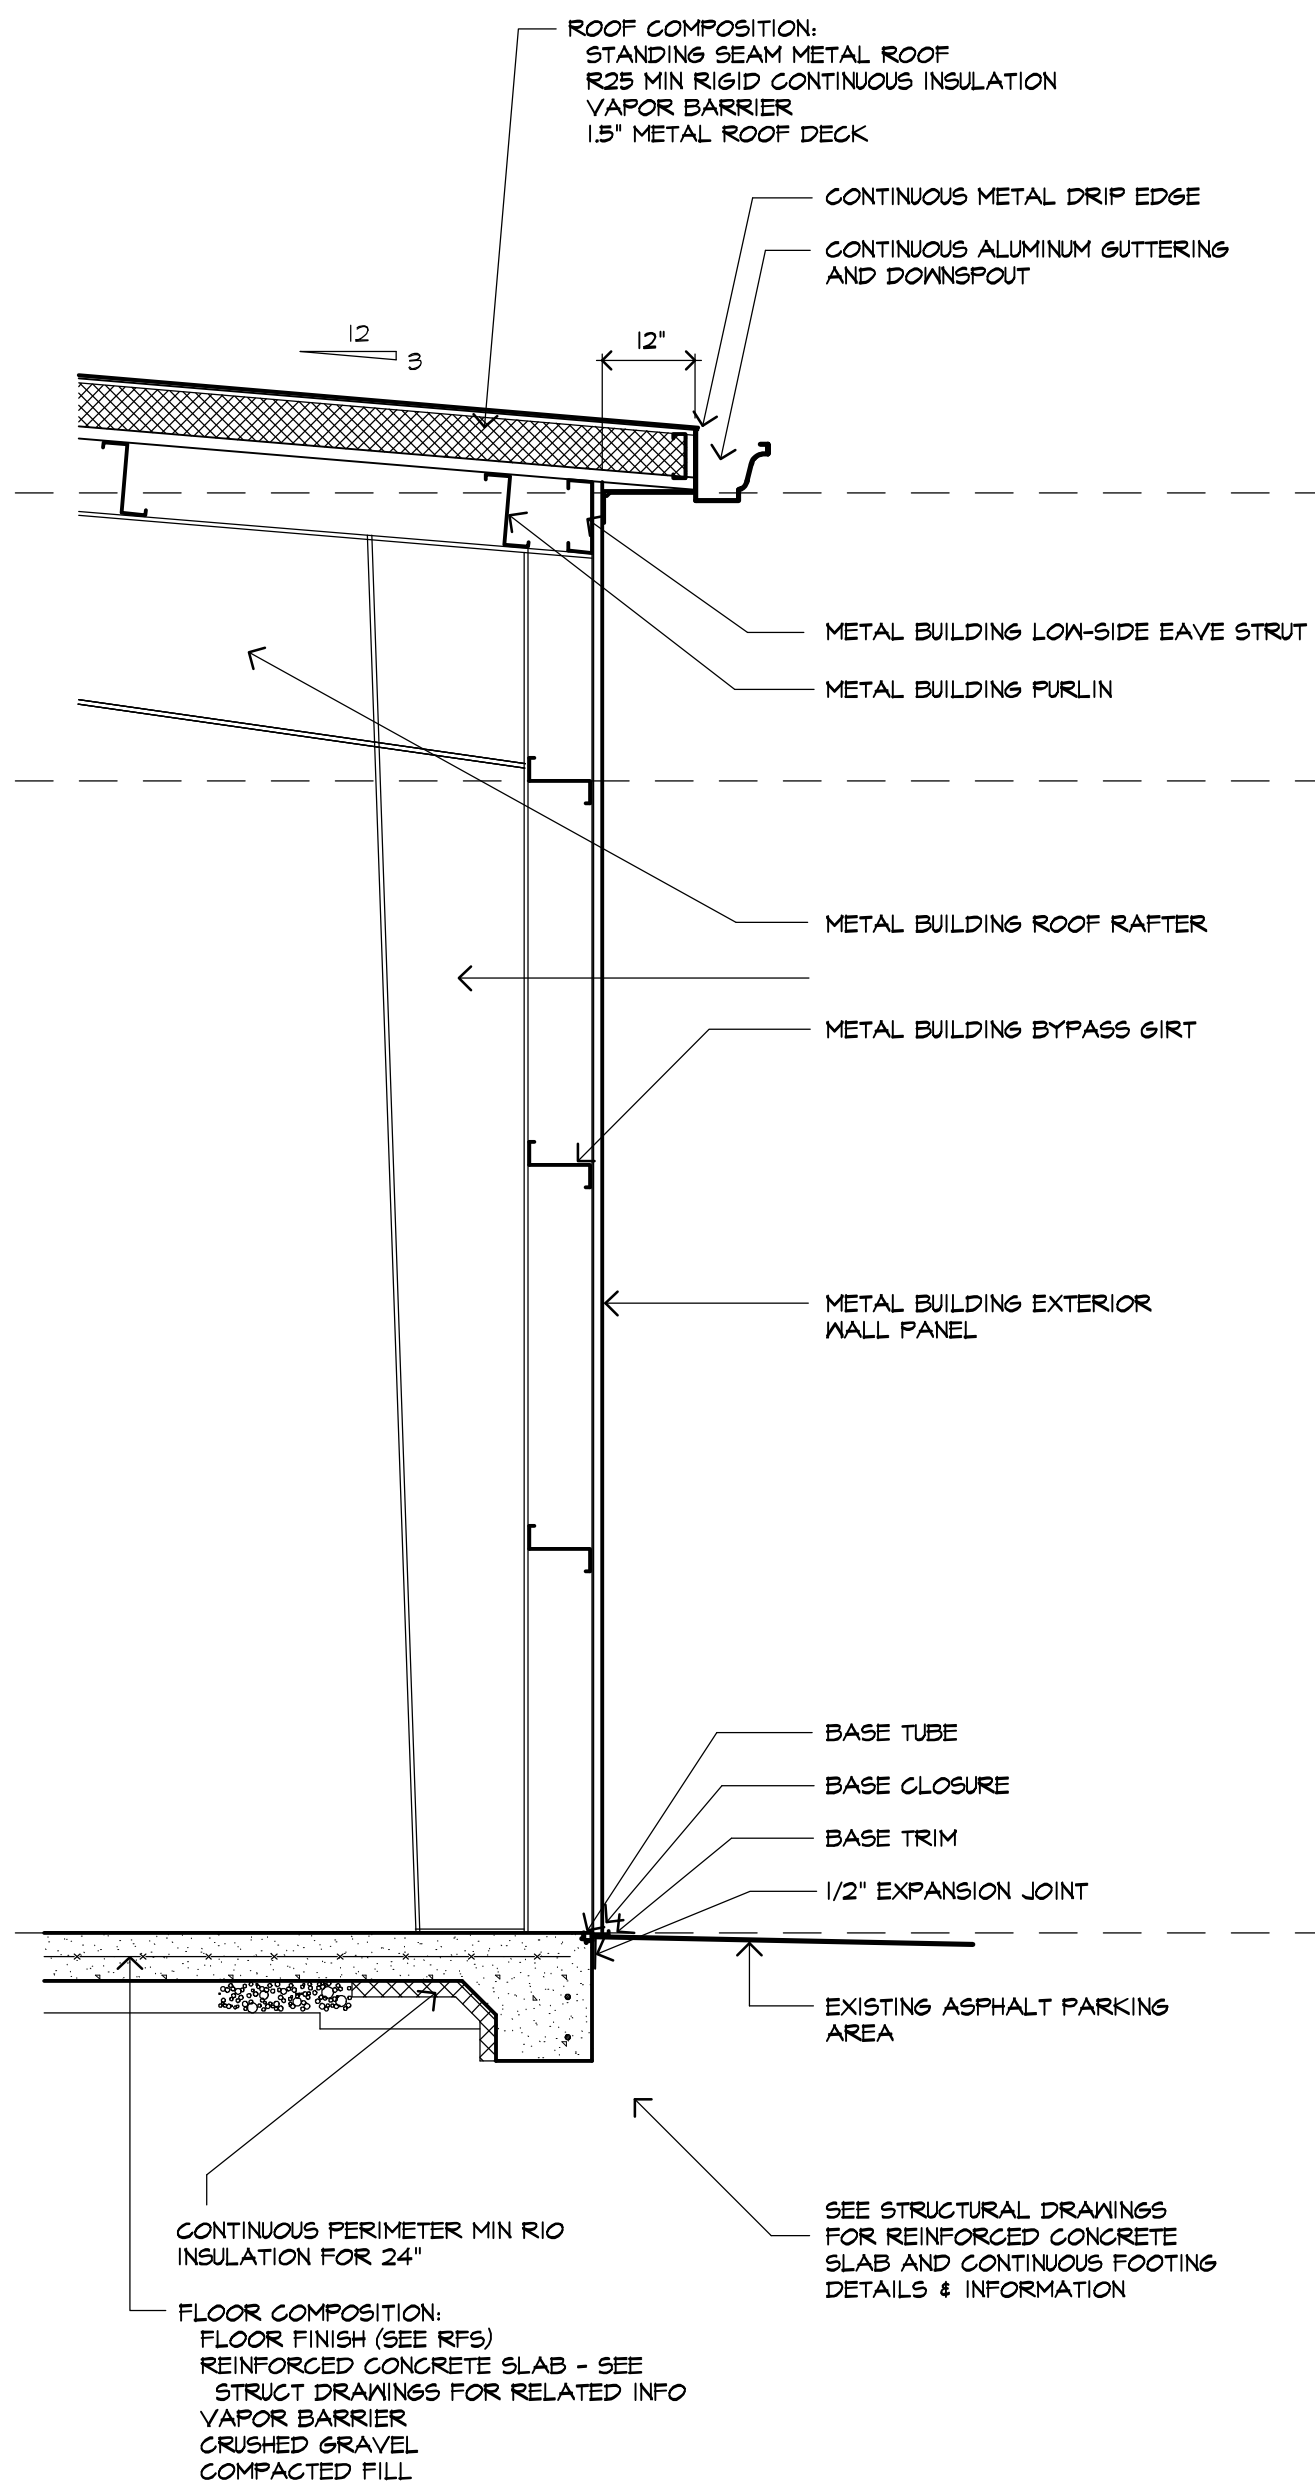

4
A500

WALL
SECTION
SCALE: 1/2"=1'-0"

202315
PROJECT NUMBER



341 Richmond Road
Salisbury, North Carolina 28144
p: 704.223.1981
www.jpaa-arch.com

MID-CAROLINA REGIONAL AIRPORT: STORAGE BUILDING

3670 AIRPORT LOOP
SALISBURY, NORTH CAROLINA
PARCEL ID NO.: 470 001000001
ZONING: A1-CD

WALL SECTIONS



03 JUN 2024

PUBLICATION OR REUSE OF
THESE DRAWINGS OR ANY
DETAILS THEREFROM MUST
BE WITH THE WRITTEN
CONSENT OF THE ARCHITECT.
ALL RIGHTS RESERVED.
ALL MEDIA.

DRAWN:
JEP

DATE:
03 JUN 2024

CHECKED:
JEP

REVISED:

SHEET
NUMBER

A500