




61 ROMAN COUNTY AIRPORT MAINTENANCE BUILDING 202315 DD ADOOPRELIM.AEC

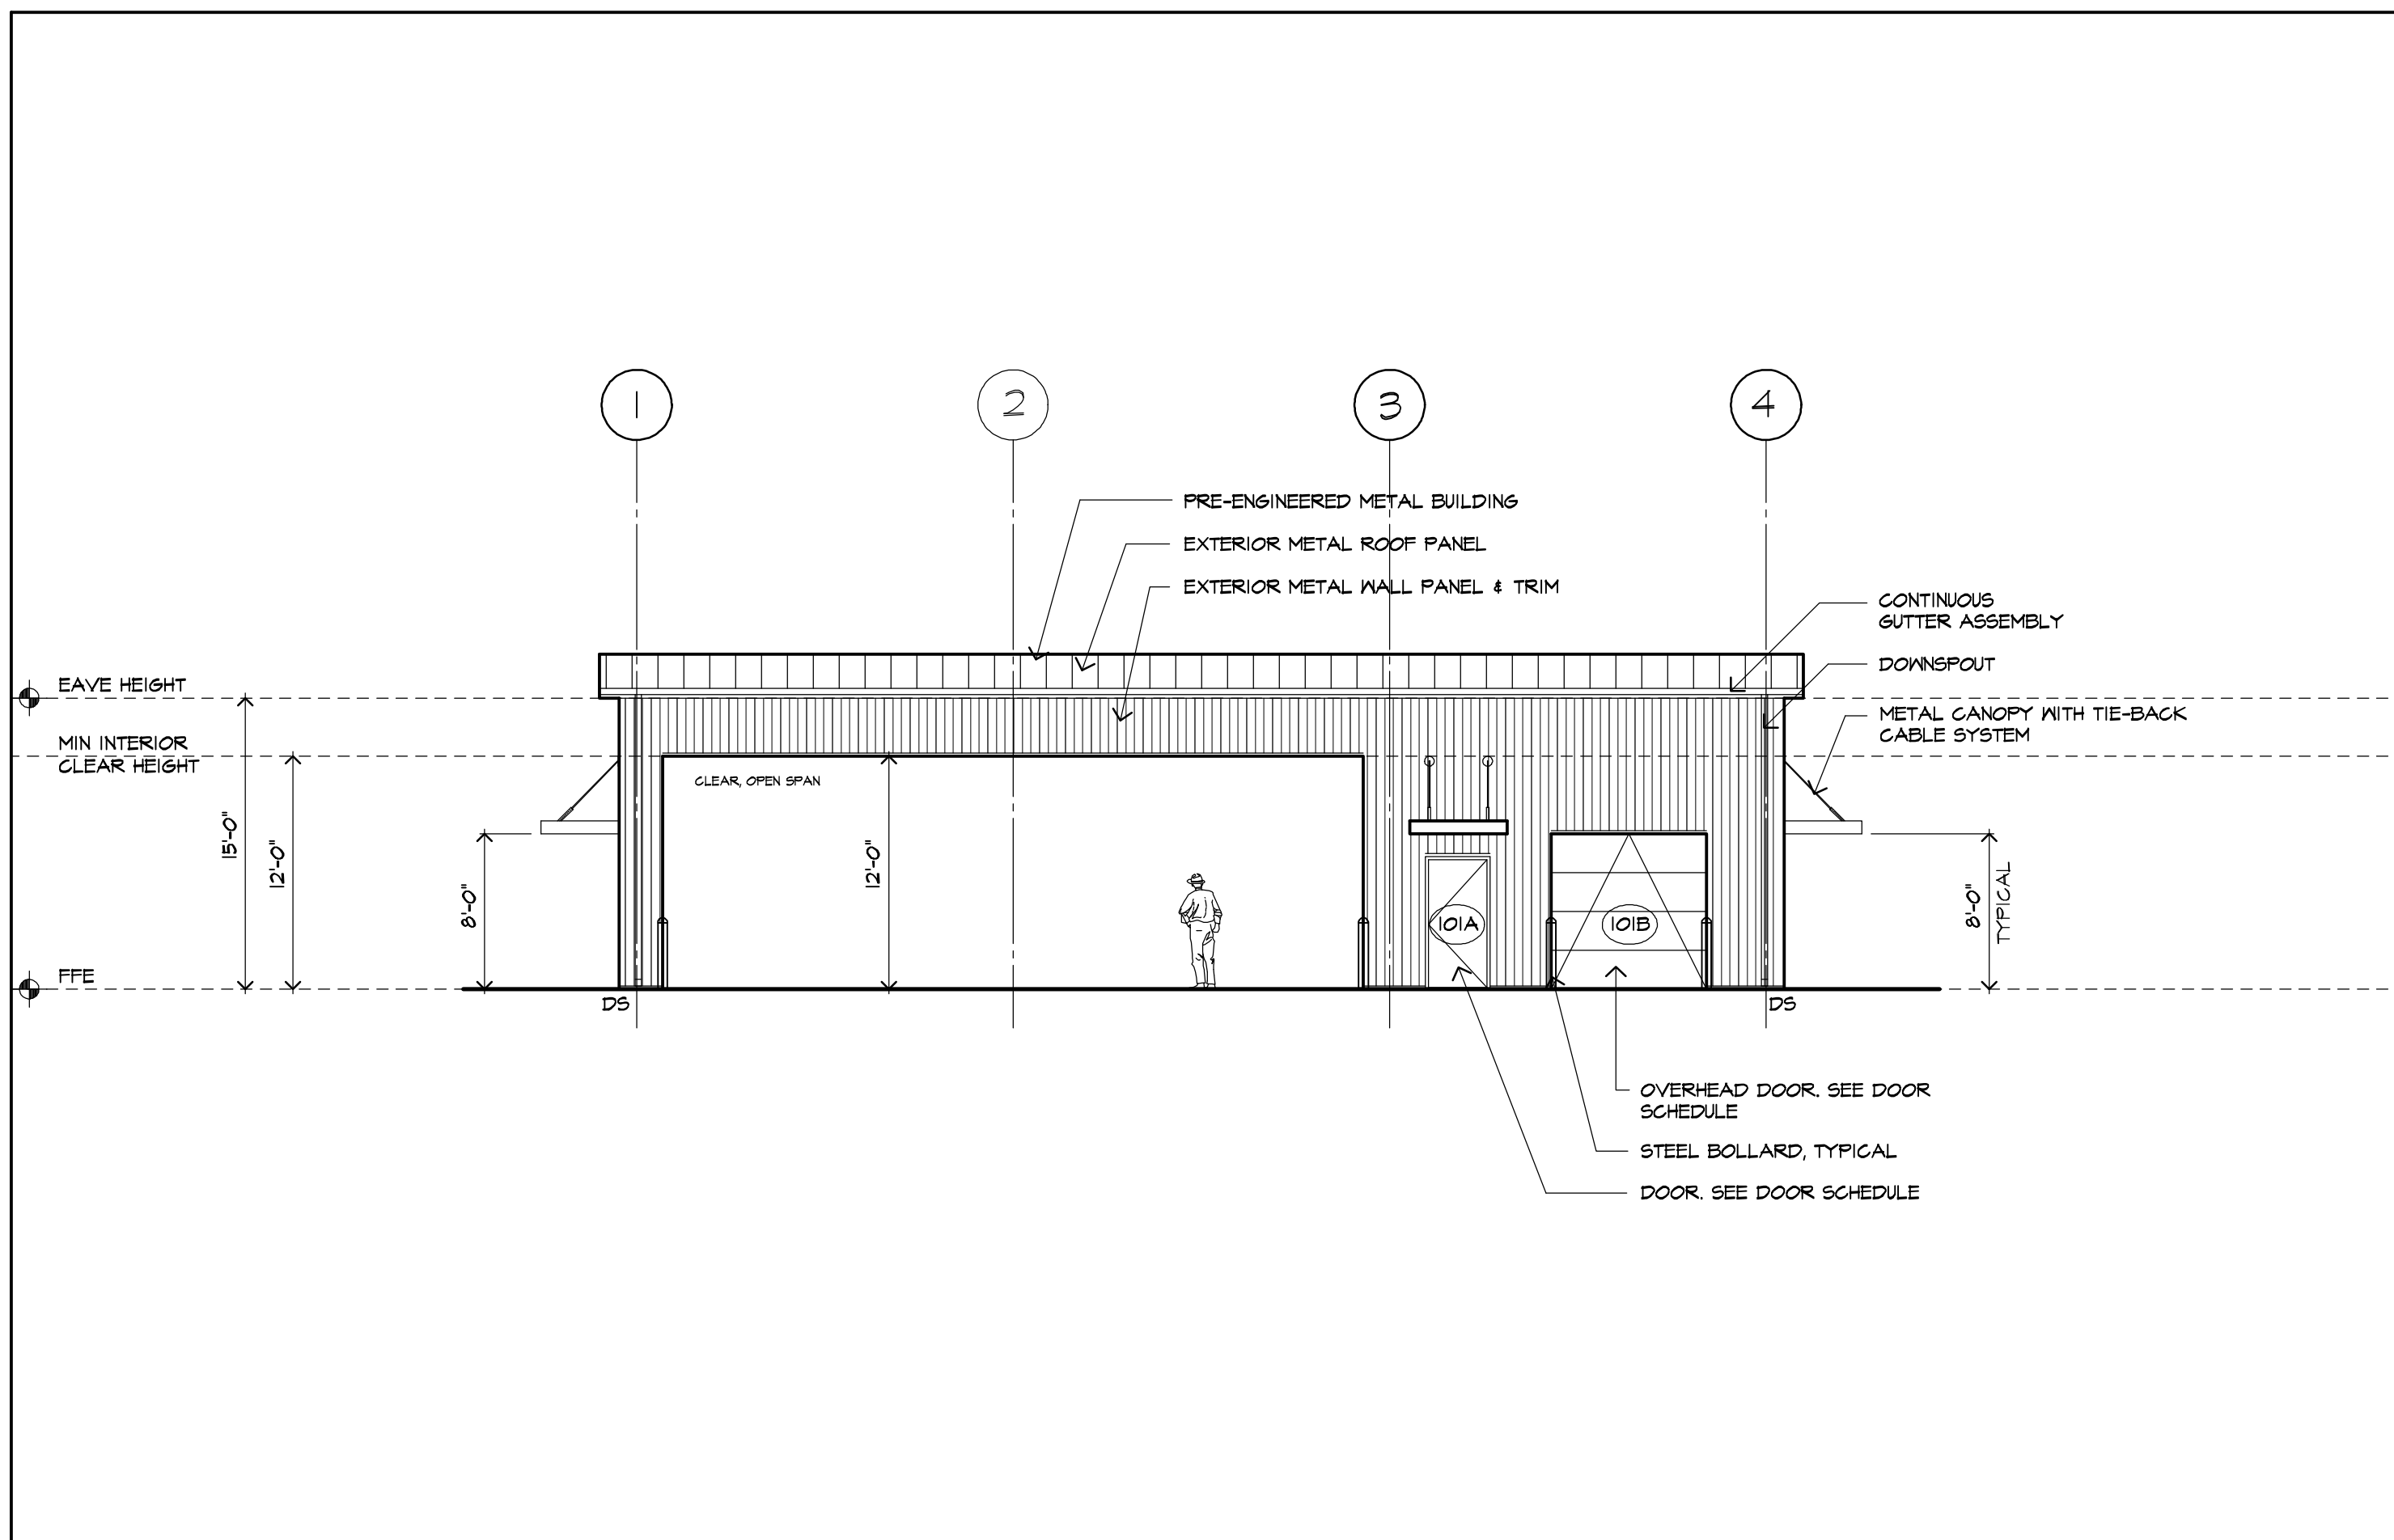


1
A300
EXTERIOR
ELEVATION
SCALE: 1/8"=1'-0"

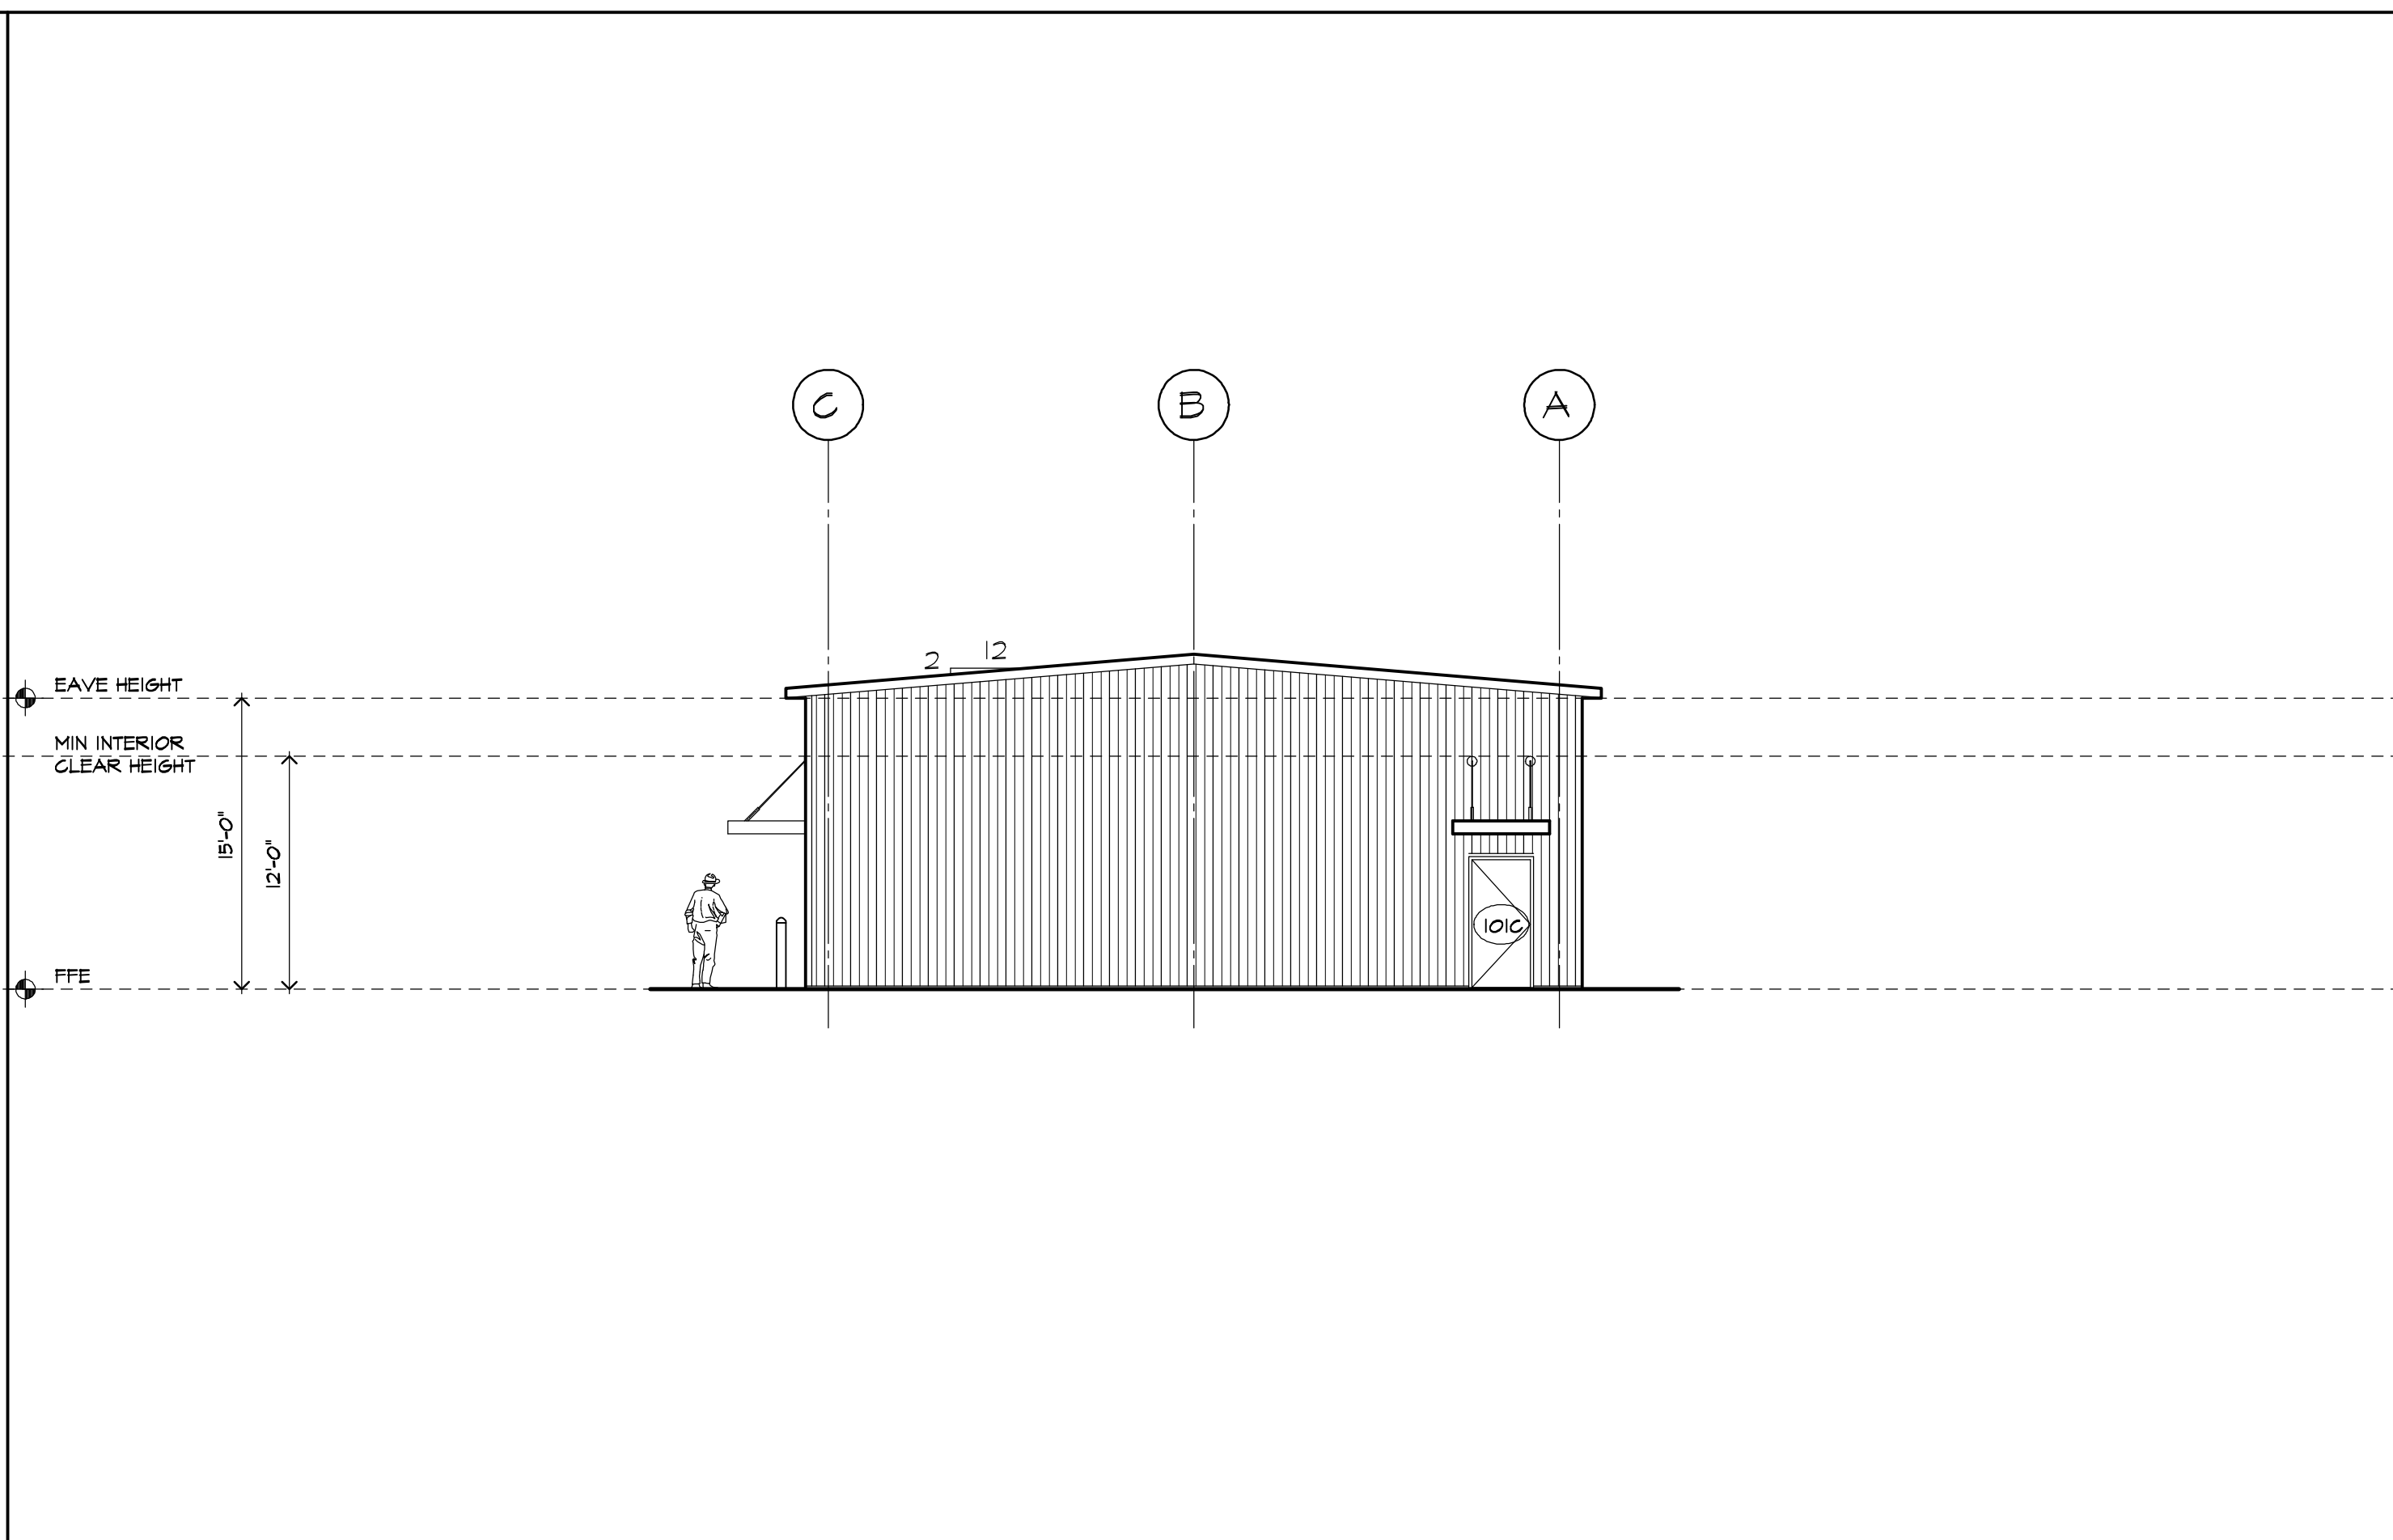

2
A300
EXTERIOR
ELEVATION
SCALE: 1/8"=1'-0"

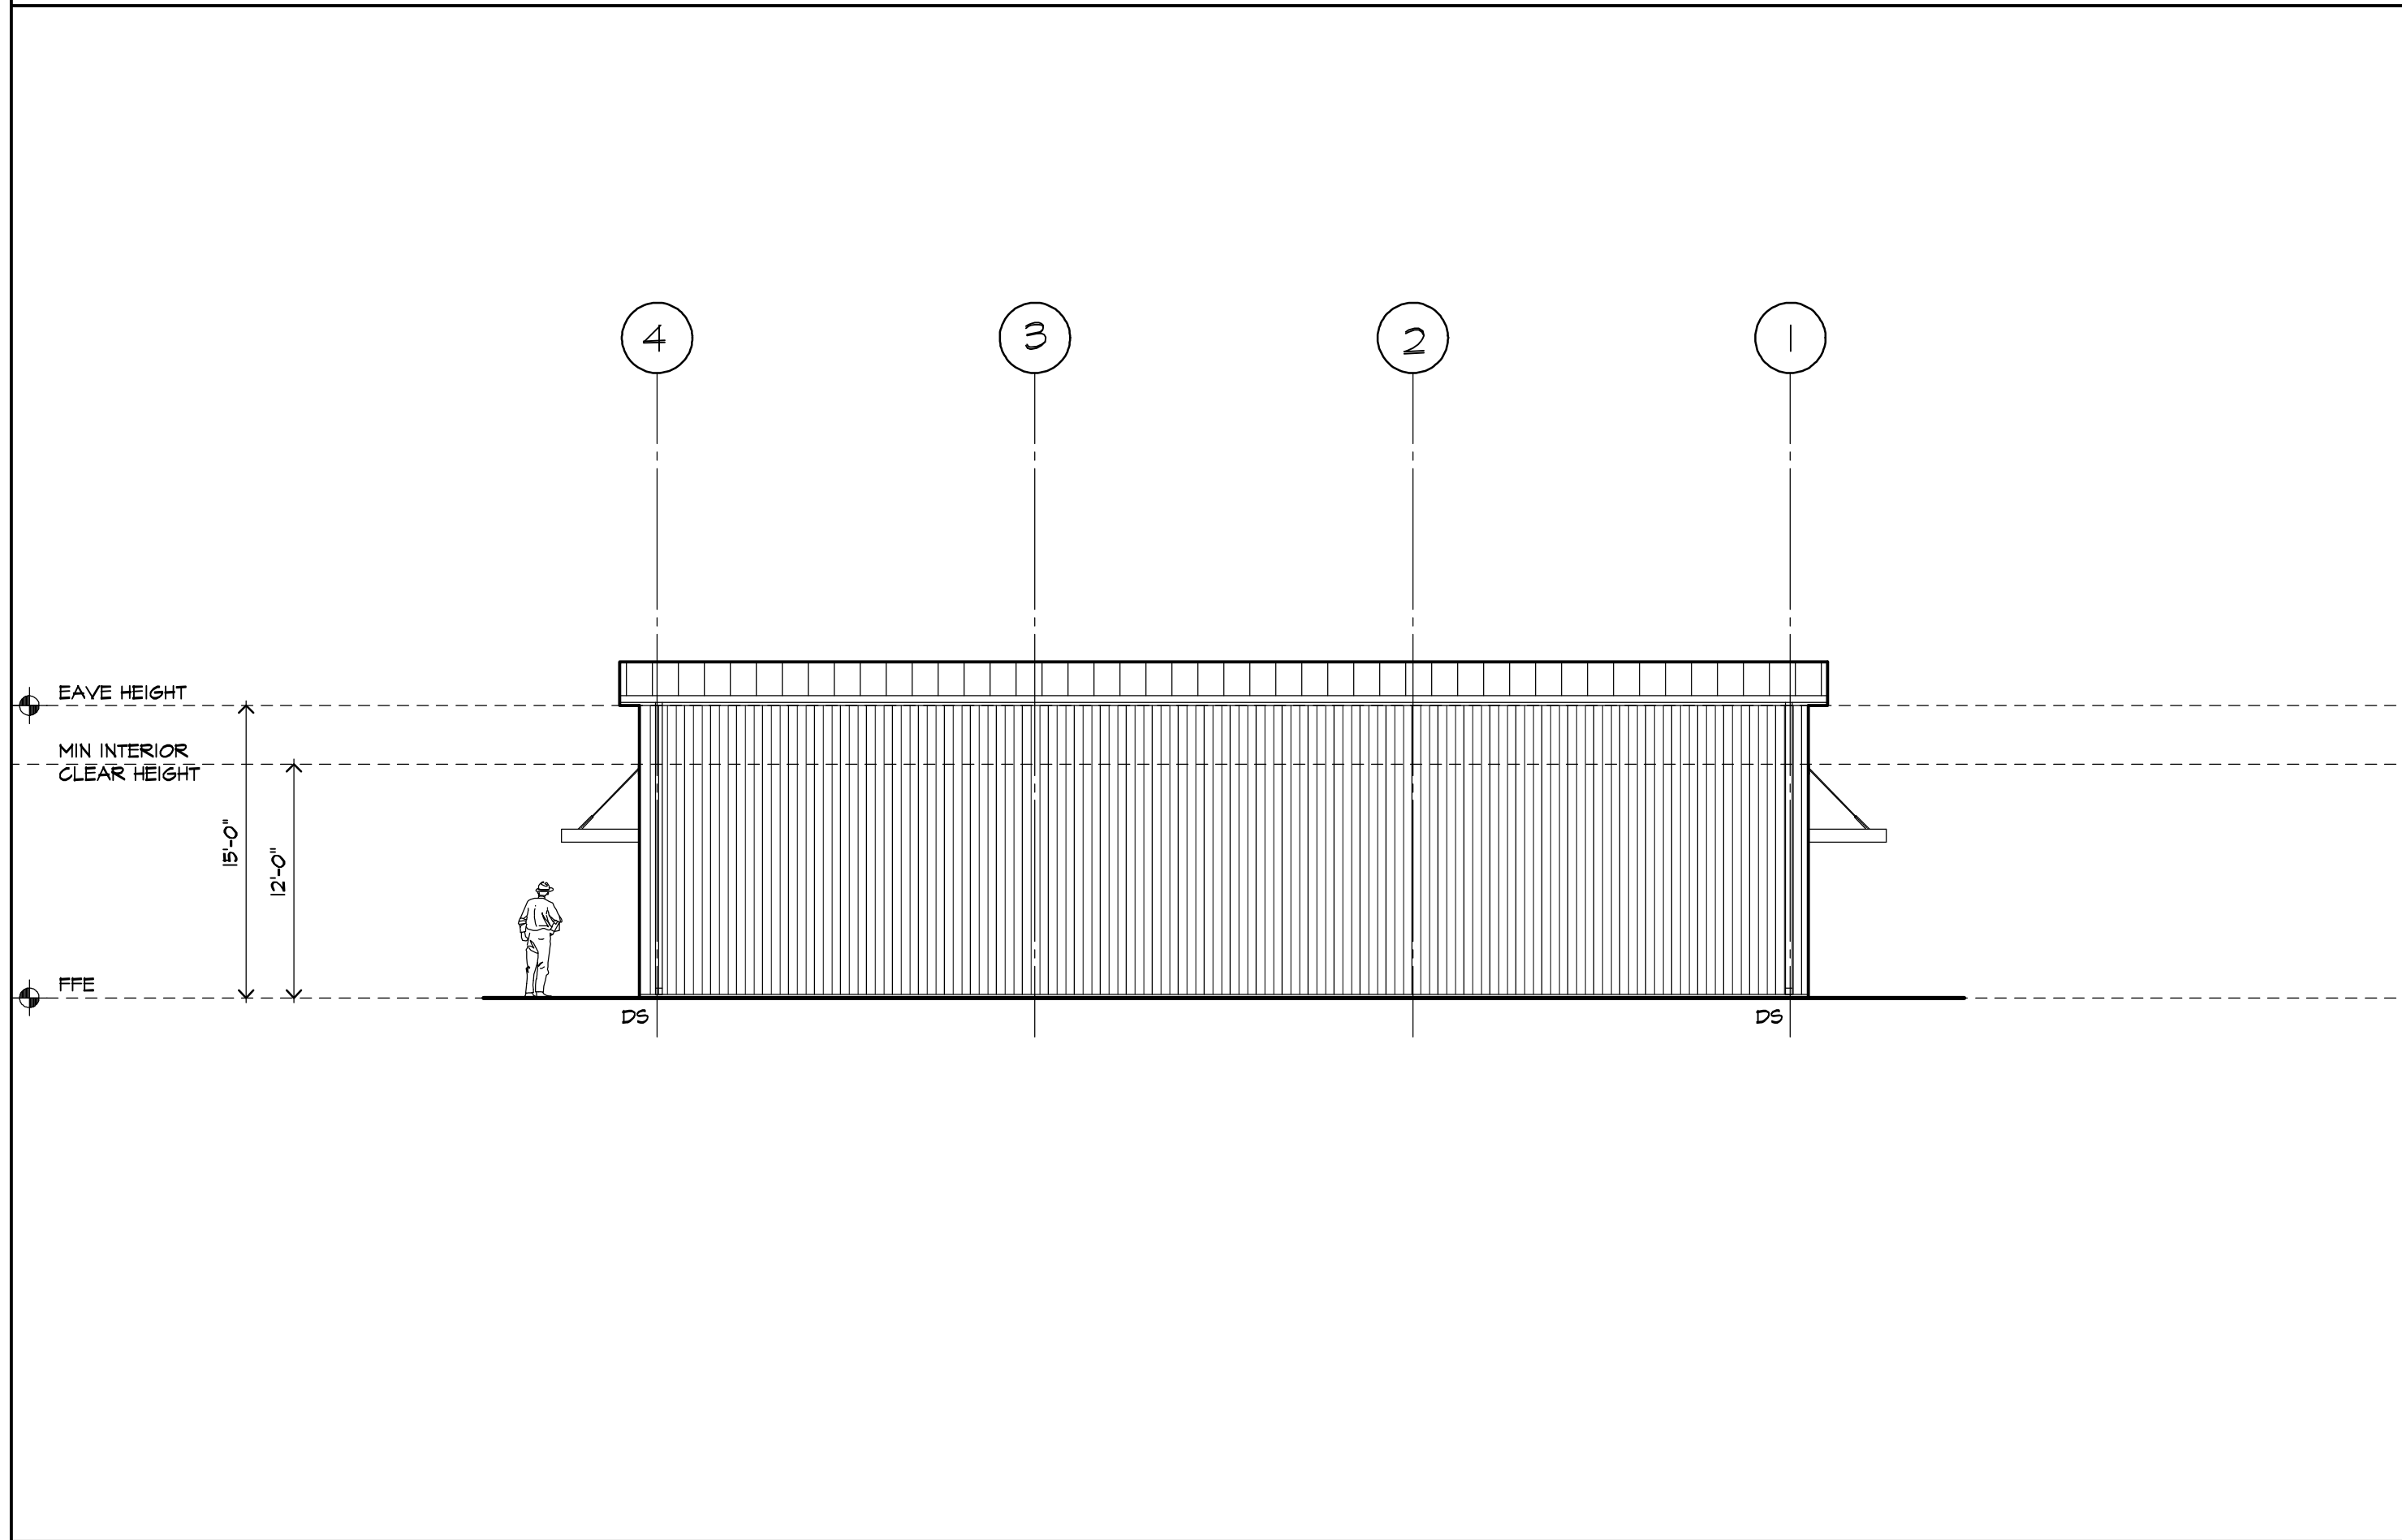

3
A300
EXTERIOR
ELEVATION
SCALE: 1/8"=1'-0"

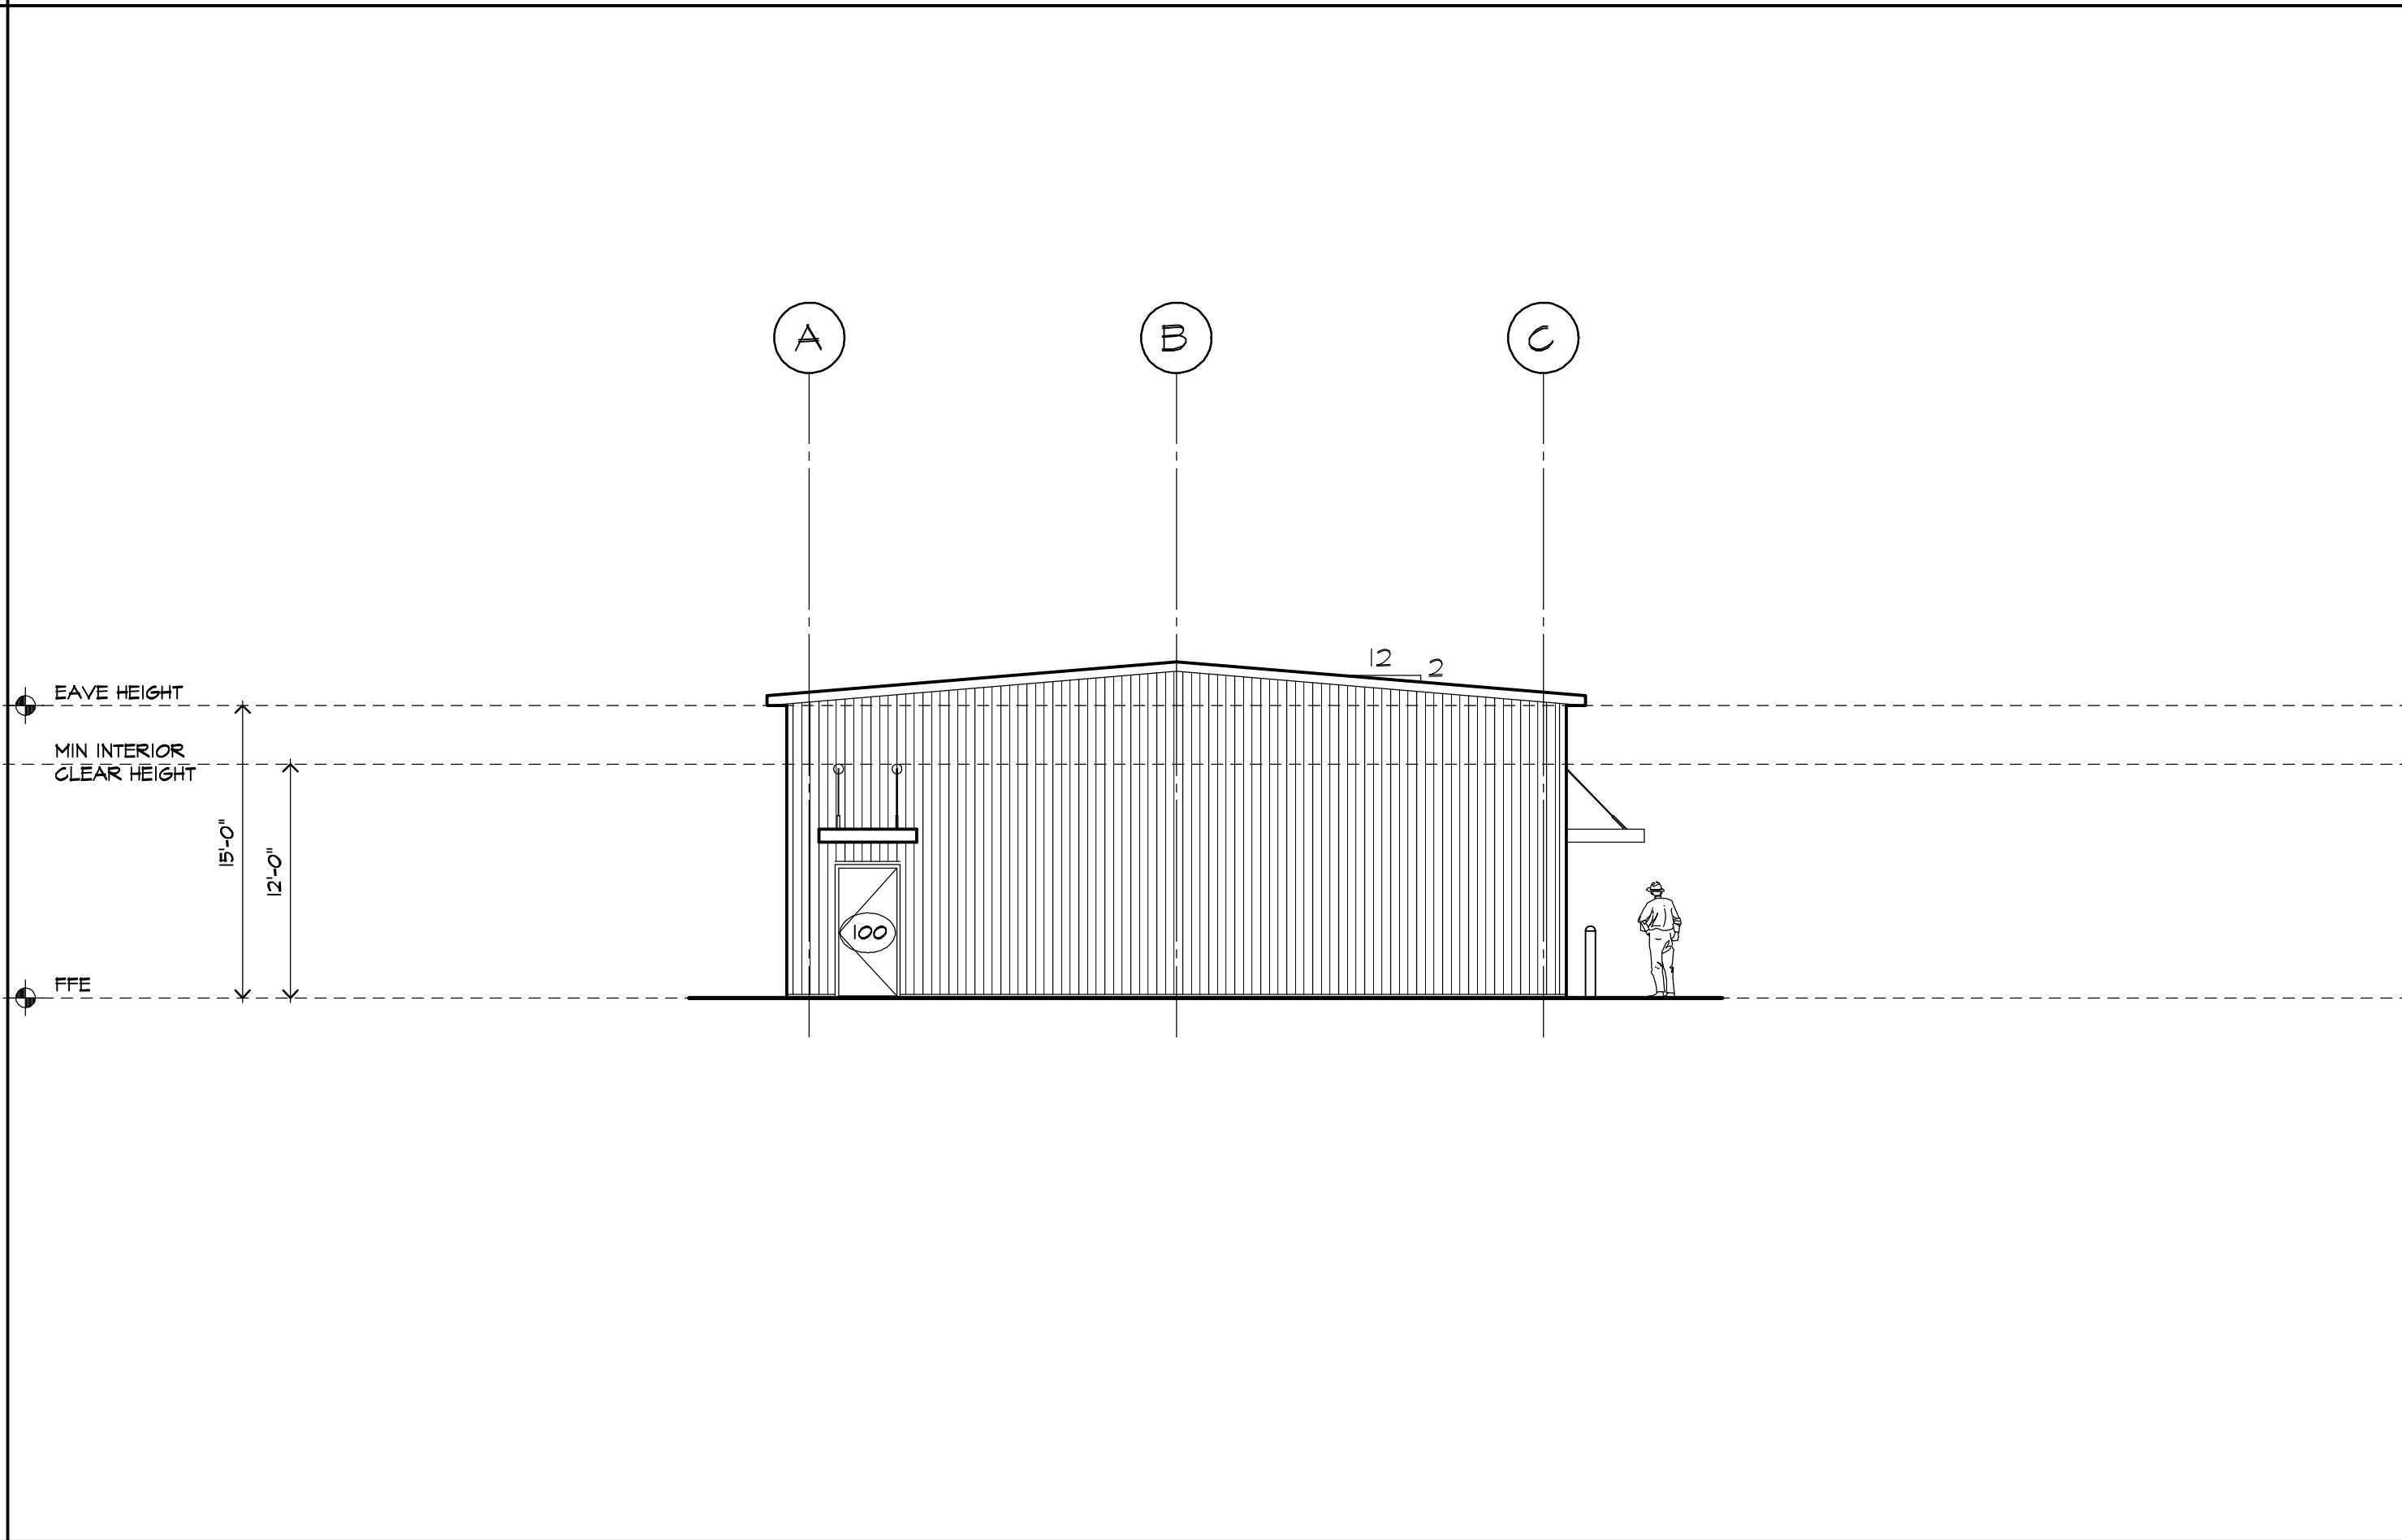

4
A300
EXTERIOR
ELEVATION
SCALE: 1/8"=1'-0"

202315
PROJECT NUMBER




341 Richmond Road
Salisbury, North Carolina 28144
p: 704.223.1981
www.jpaa-arch.com

MID-CAROLINA
REGIONAL
AIRPORT:
STORAGE
BUILDING

3670 AIRPORT LOOP
SALISBURY, NORTH CAROLINA
PARCEL ID NO.: 470 001000001
ZONING: AI-CD

EXTERIOR
ELEVATIONS

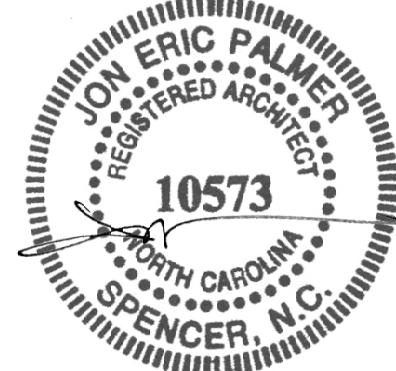

03 JUN 2024

PUBLICATION OR REUSE OF
THESE DRAWINGS OR ANY
DETAILS THEREFROM MUST
BE WITH THE WRITTEN
CONSENT OF THE ARCHITECT.
ALL RIGHTS RESERVED.
ALL MEDIA.

DRAWN:
JEP

DATE:
03 JUN 2024

CHECKED:
JEP

REVISED:

SHEET
NUMBER
A300